
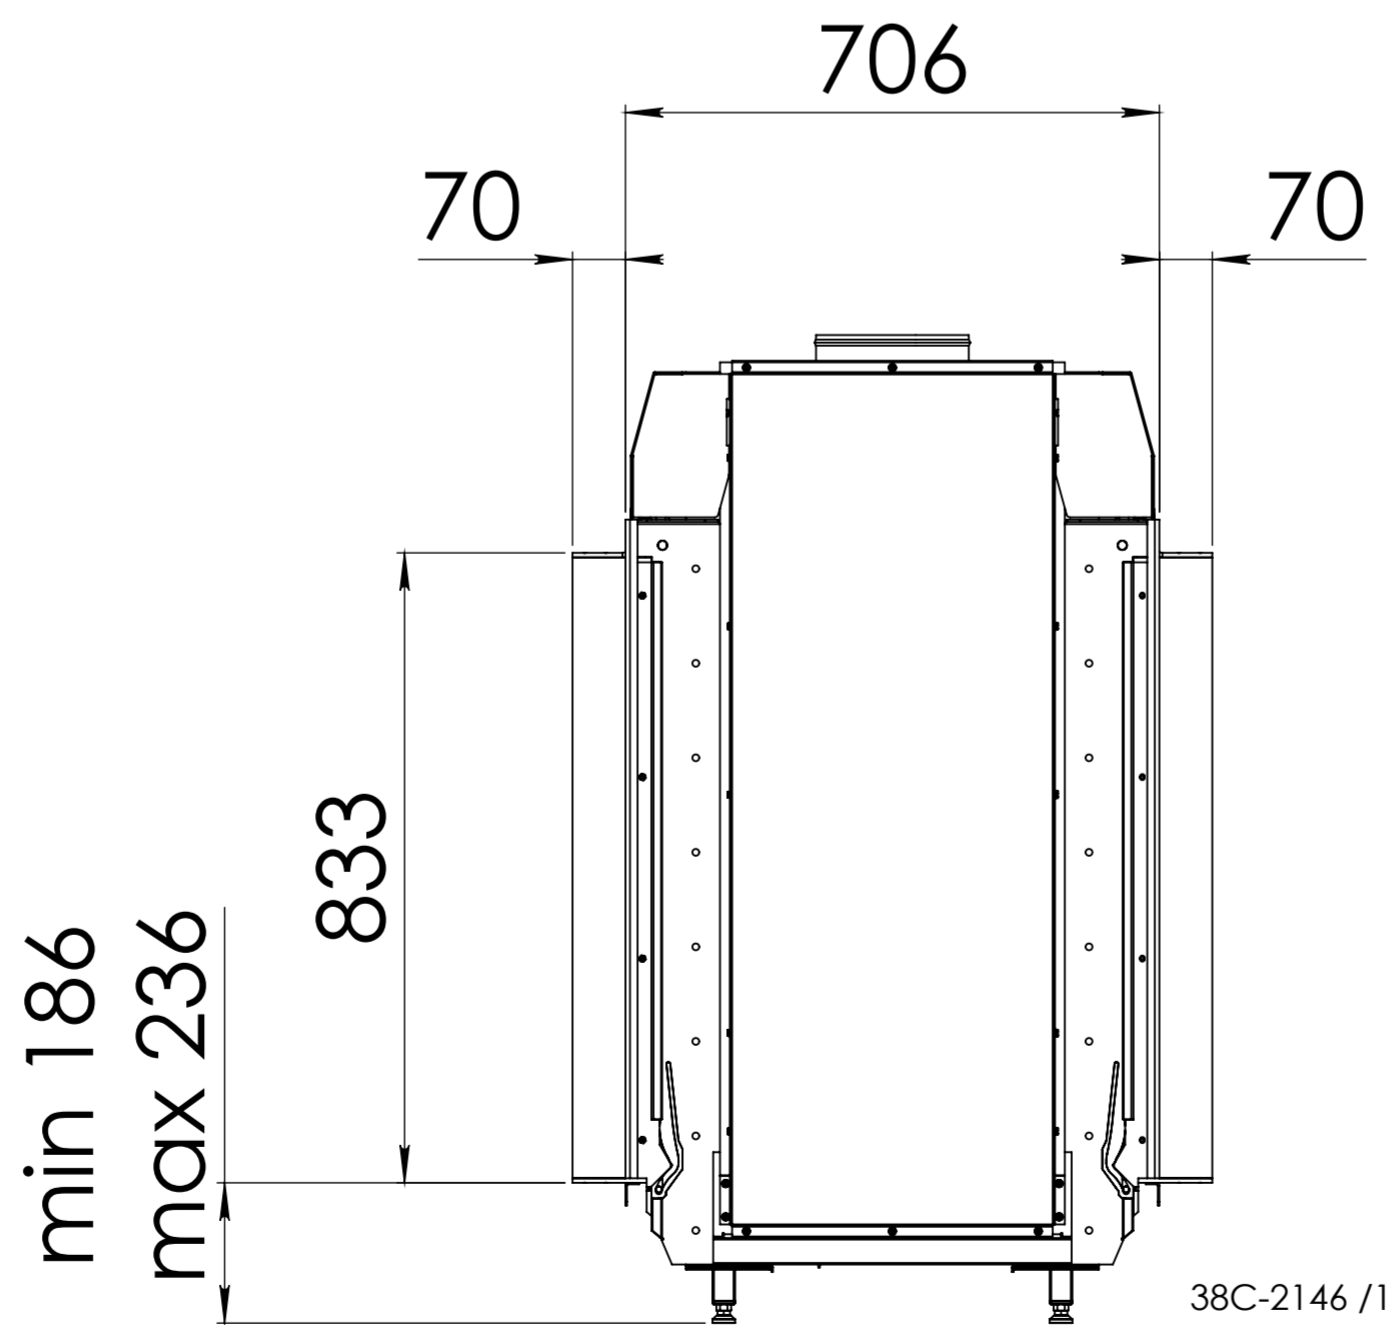
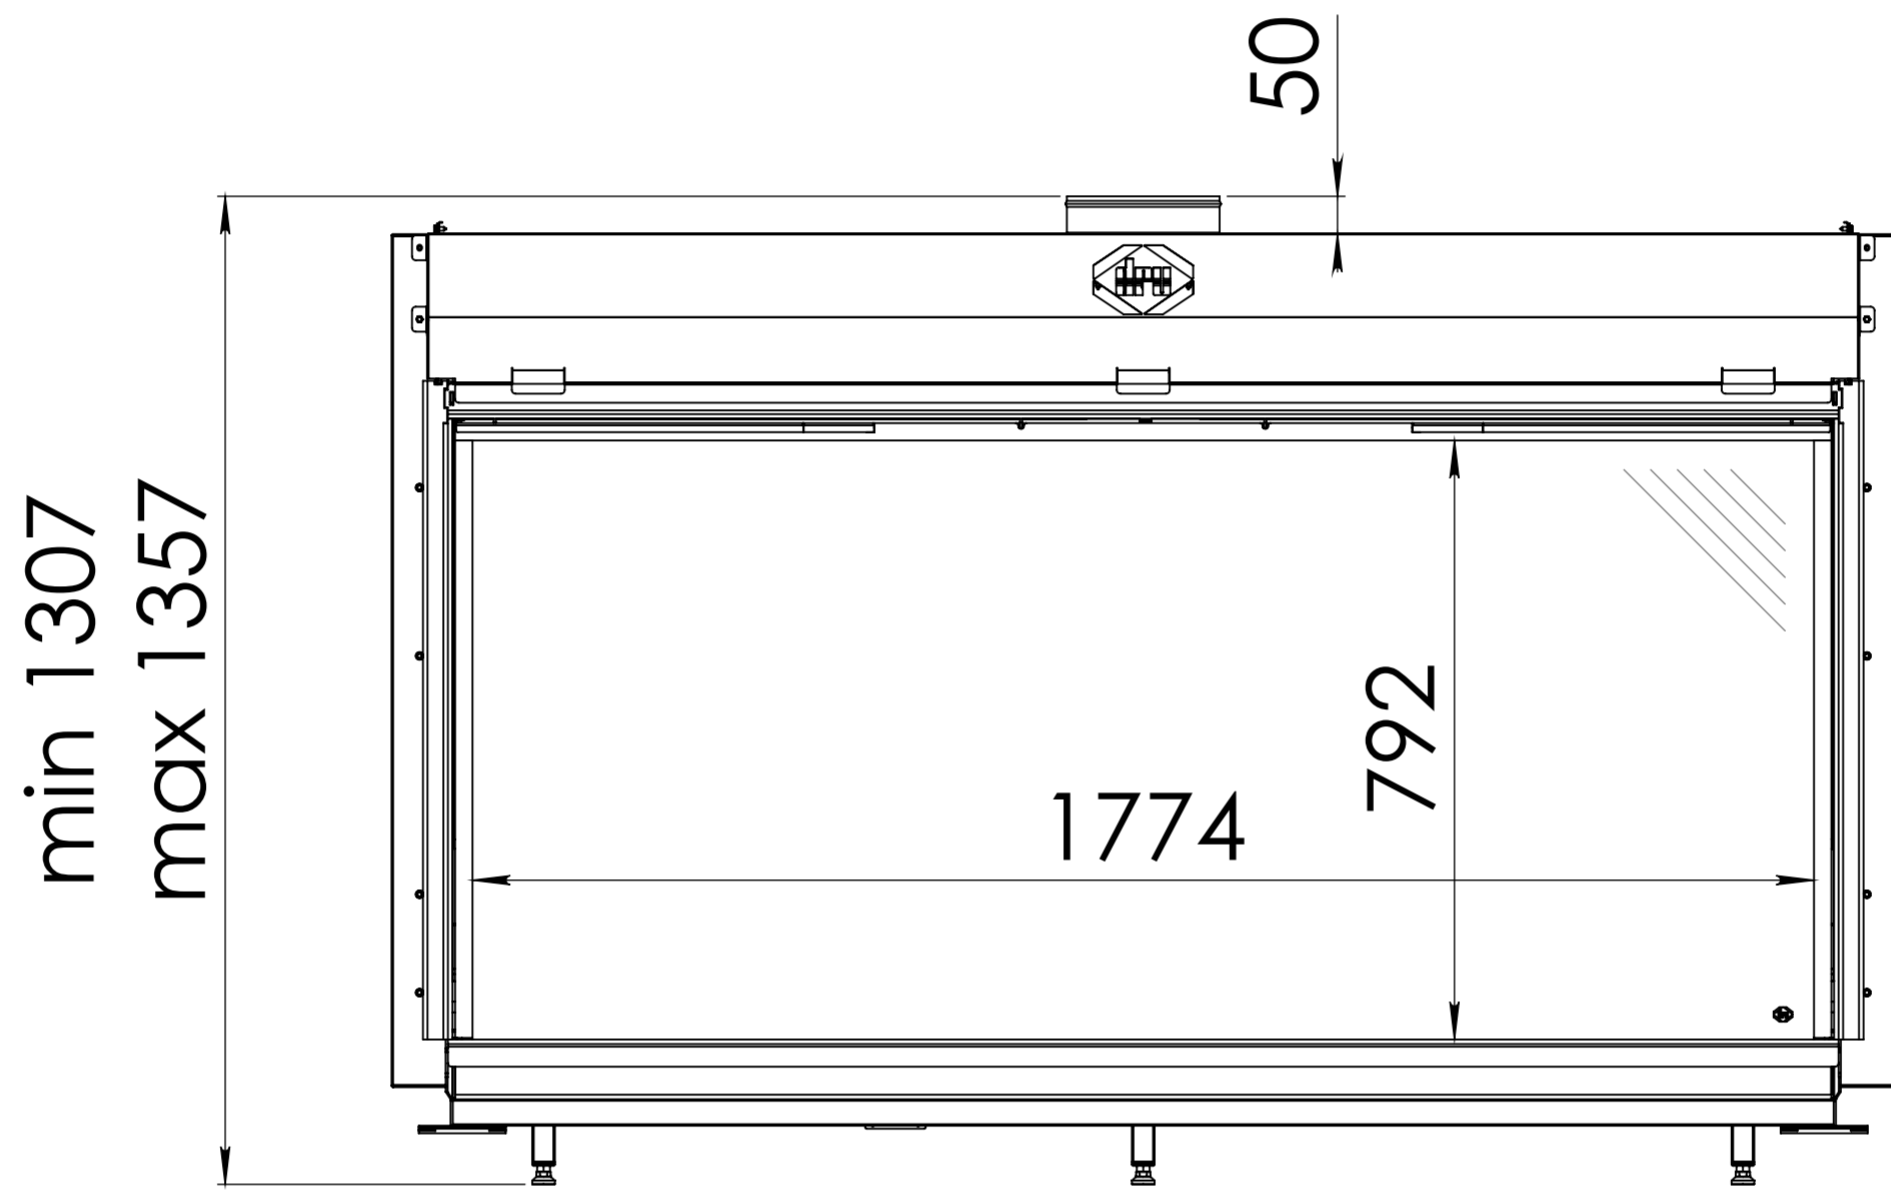


 BUY NOW

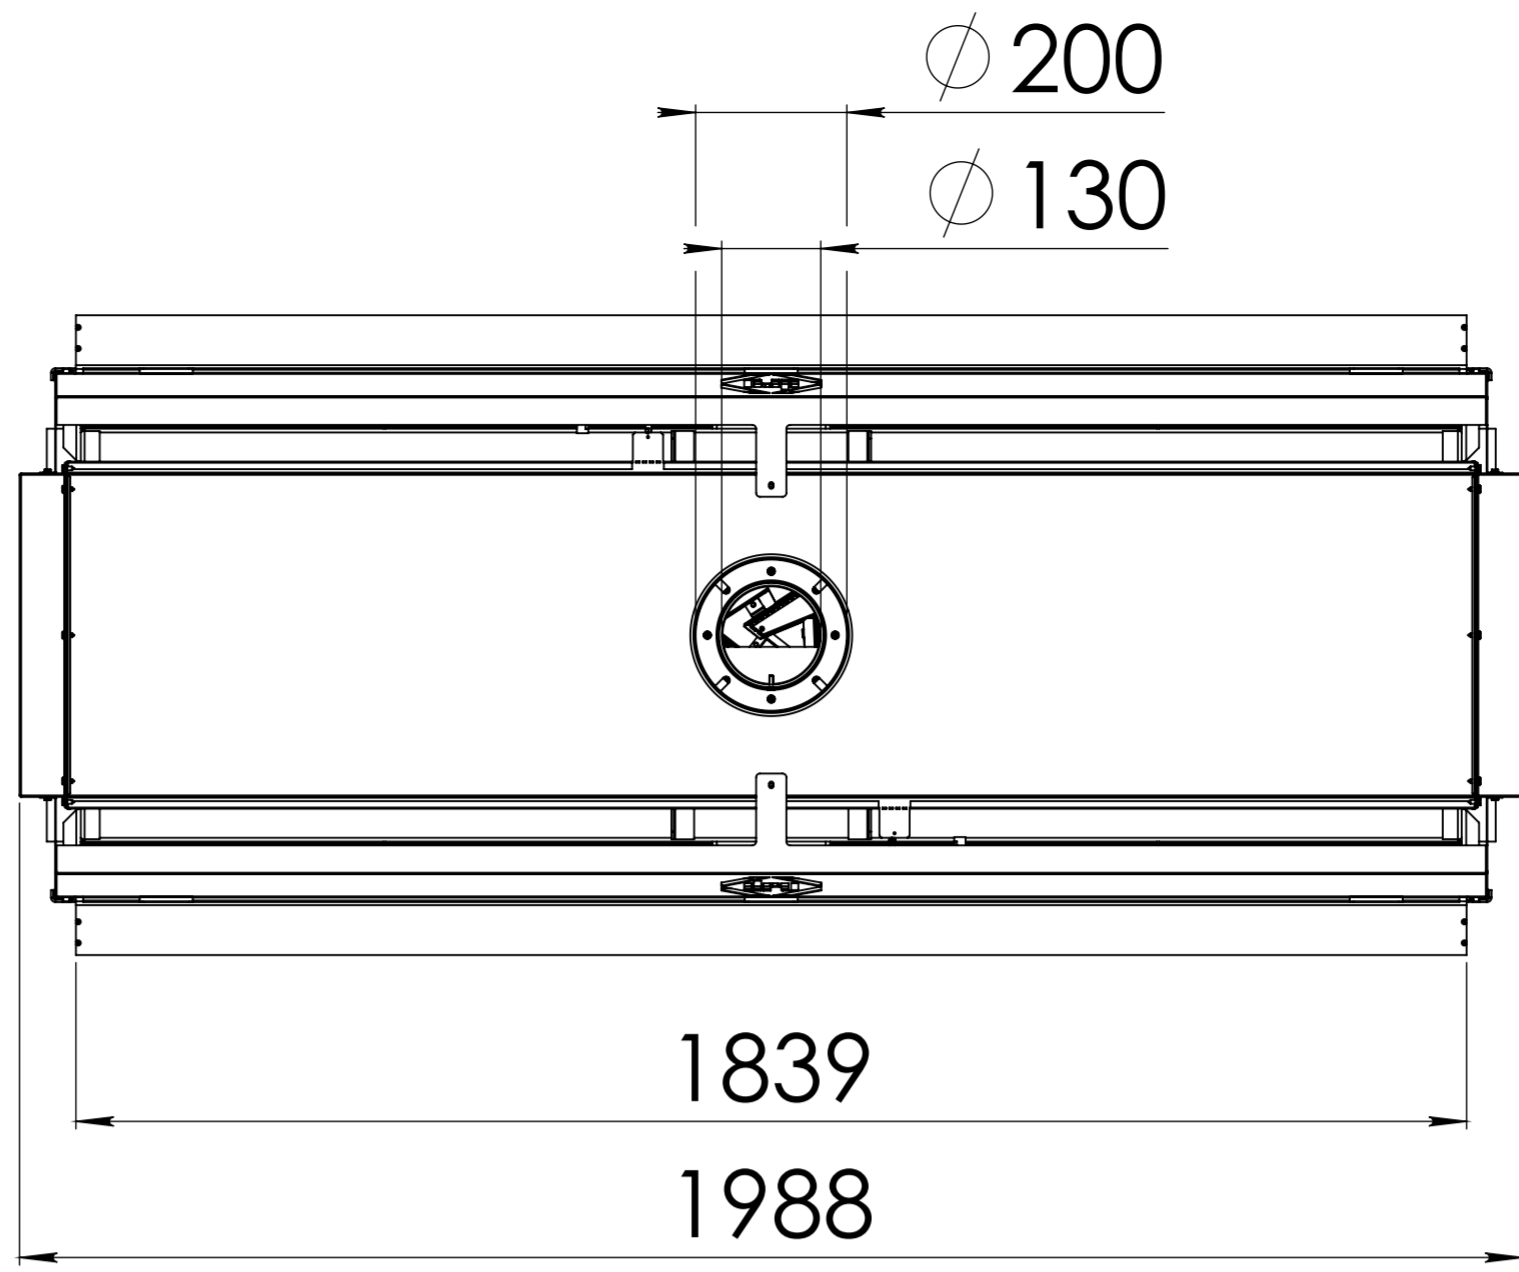

38C-2146 /1

Cosmo Tunnel RCH